

ROAD RIGHT-OF-WAY VACATED RIGHT-OF-WAY
RAILROAD RAILROAD RIGHT-OF-WAY
STREAM, LAKE, ETC. STREAM, LAKE, ETC.
TAX LOT BOUNDARY NON-BOUNDARY
SUBDIVISION BOUNDARY PARTITION PLAT BDY.
TAX CODE BOUNDARY EASEMENT

SYMBOL TYPES

D.L.C.
CONTROL POINTS
SURVEY MONUMENTS
O.L.D. CORNERS
SECTION 1/4 SEC 1/16 SEC
1/4 SEC 1/4 SEC 1/16 SEC

NUMBERS

TAX CODE NO.
000 00 00 0


ACREAGE - ALL ACREAGES EXCLUDE ANY PORTION THAT MAY LIE WITHIN THE INDICATED PUBLIC RIGHT OF WAYS.

TICK MARKS - WHEN A TICK MARK IS INDICATED ON THE EXTENSION OF A LINE, THEN THE DIMENSION GOES TO THE TICK MARK. GENERALLY THIS IS USED WHEN DIMENSIONS GO INTO PUBLIC RIGHT OF WAYS.



ARROWS ARE LINED WITH DIMENSIONS IN AREAS OF COMPLEXITY.

NOTICE: This map was created for Assessor's Office use ONLY.

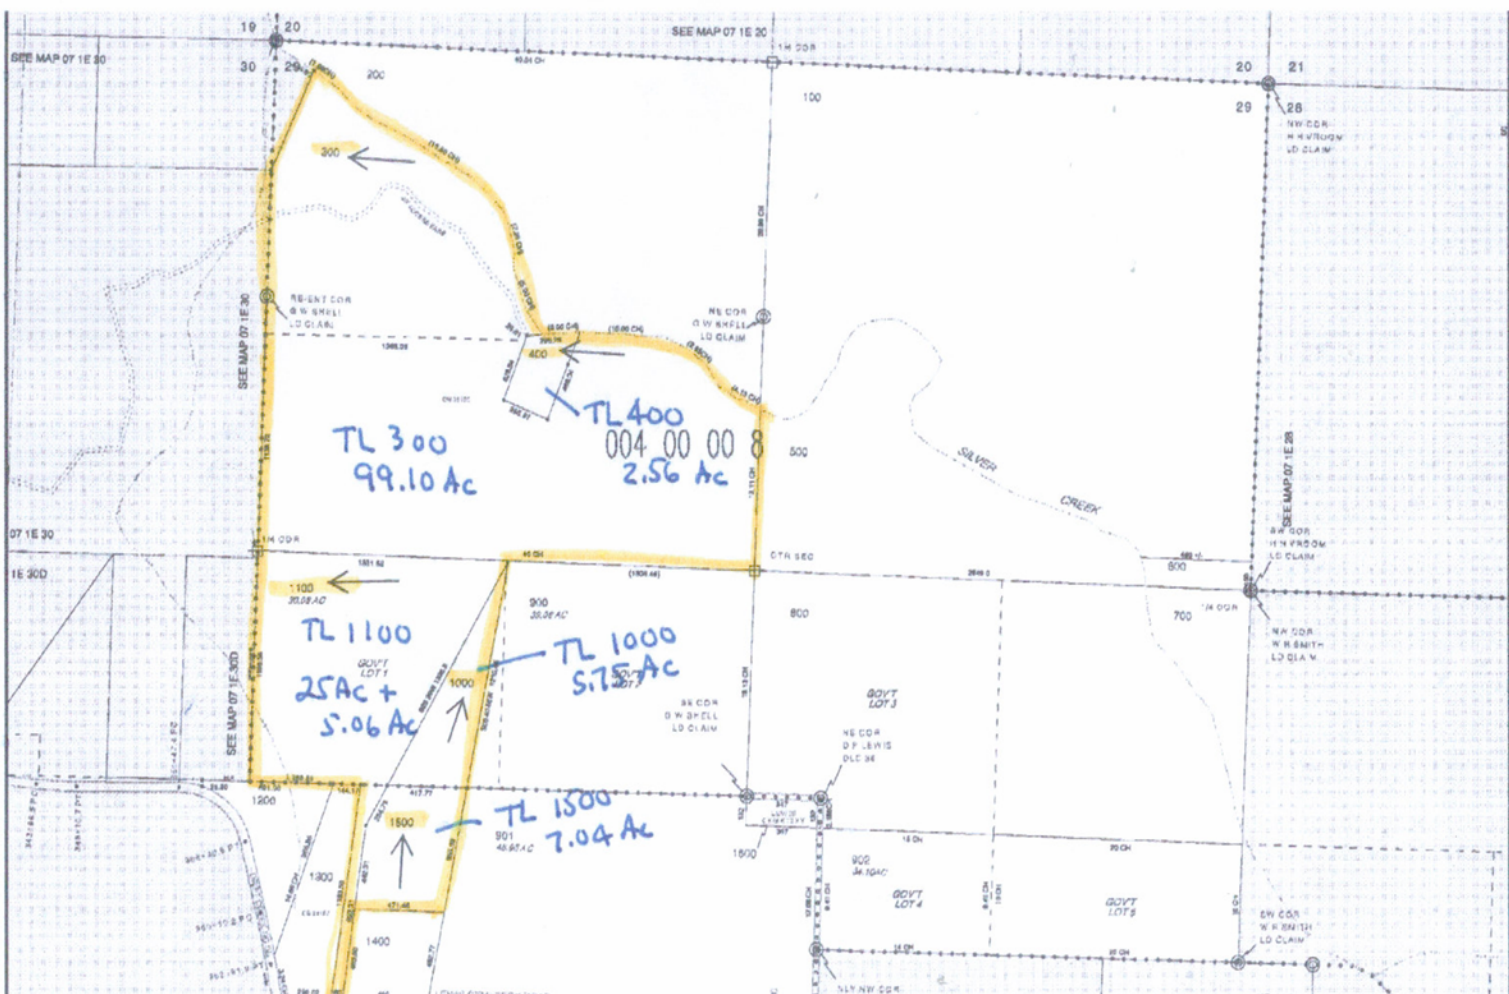

Total Acres (Assessor)
144.51