


SECTION 29 T.4S. R.2E. W.M.  
Clackamas County

D.L.C  
JAMES OFFICER NO. 39  
HARRISON WRIGHT NO. 38  
FRANCIS JACKSON NO. 41

Cancelled Taxlots

- 302
- 303
- 500
- 502
- 800

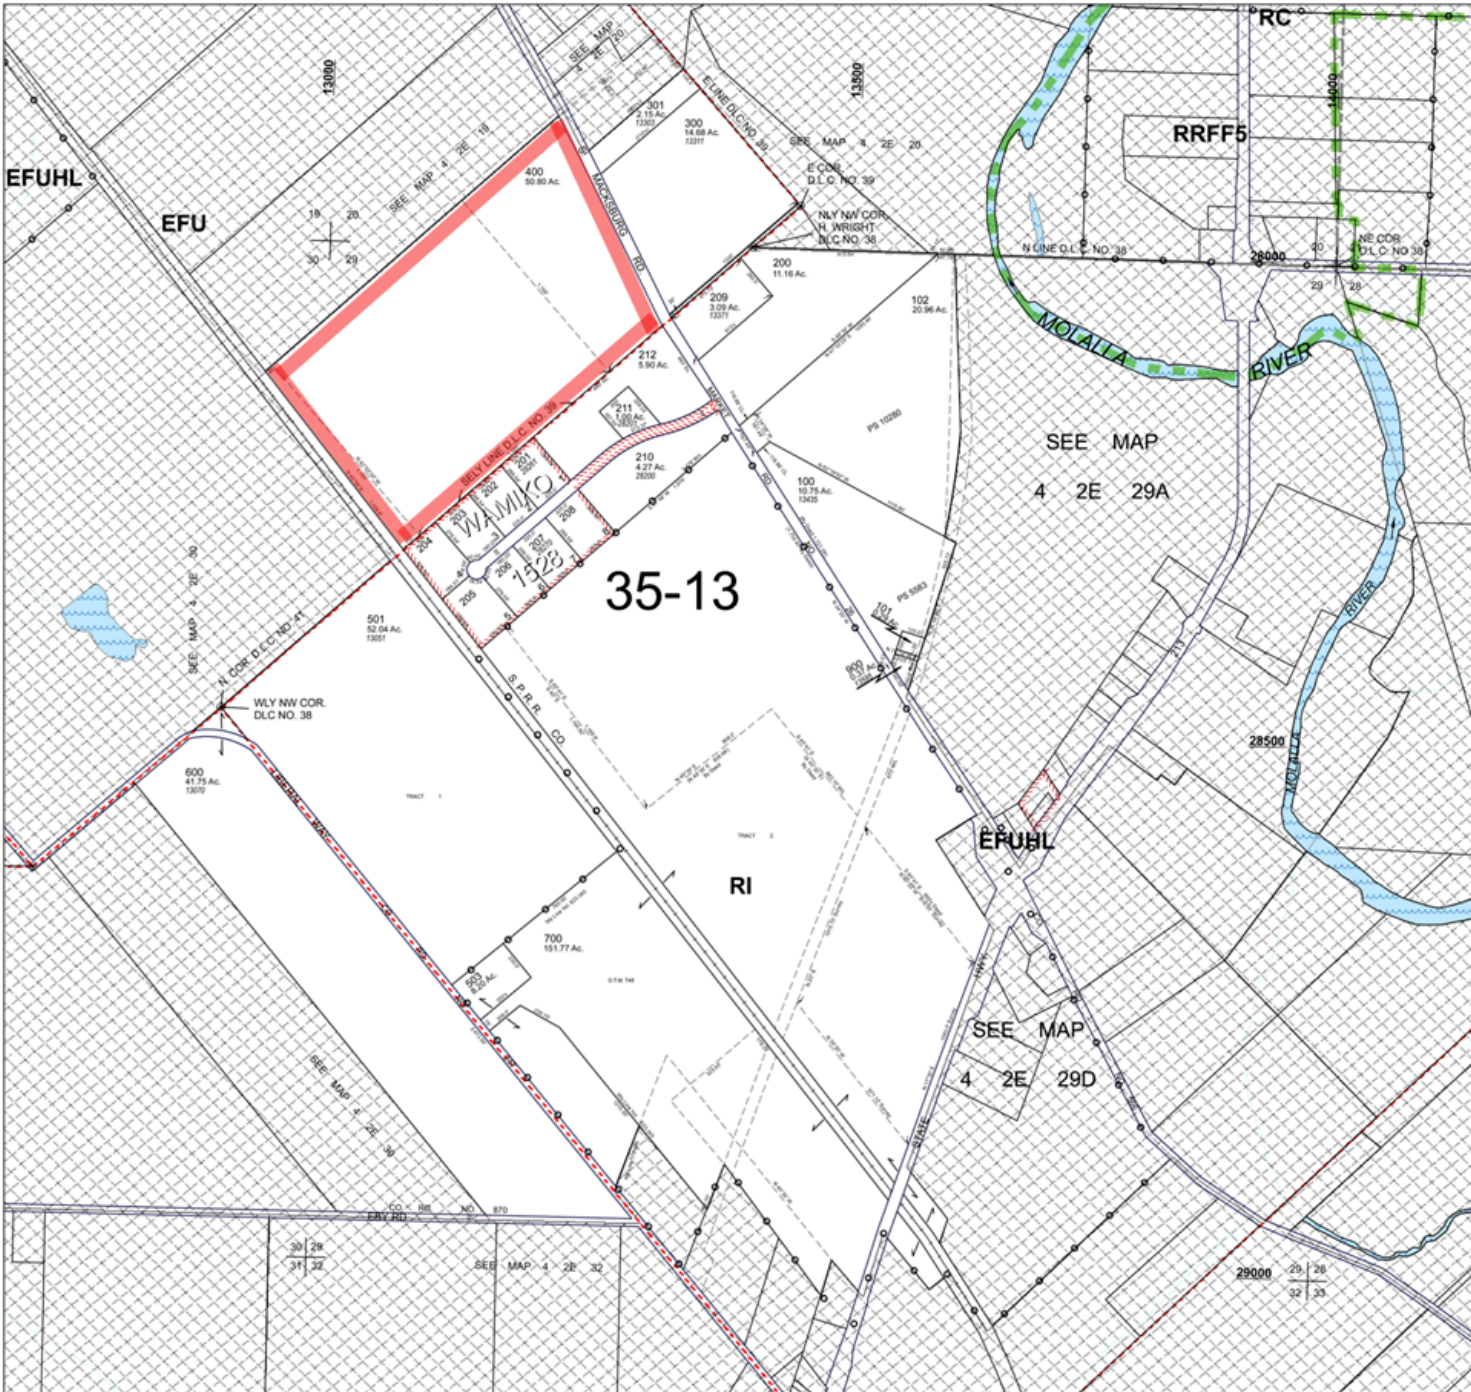

- Parcel Boundary
- - - Private Road ROW
- - - Historical Boundary
- Railroad Centerline
- TaxCodeLines
- WaterLines
- Land Use Zoning
- ▨ Plats
- Water
- ⊙ Corner
- Section Corner
- 1/16th Line
- Govt Lot Line
- - - DLC Line
- - - Meander Line
- - - PLSS Section Line
- ⊙ Historic Corridor 40'
- ⊙ Historic Corridor 20'



THIS MAP IS FOR ASSESSMENT PURPOSES ONLY

